


333FLR1M.SKD

# 333 WALLER AVENUE

## FIRST FLOOR

5,860 RSF

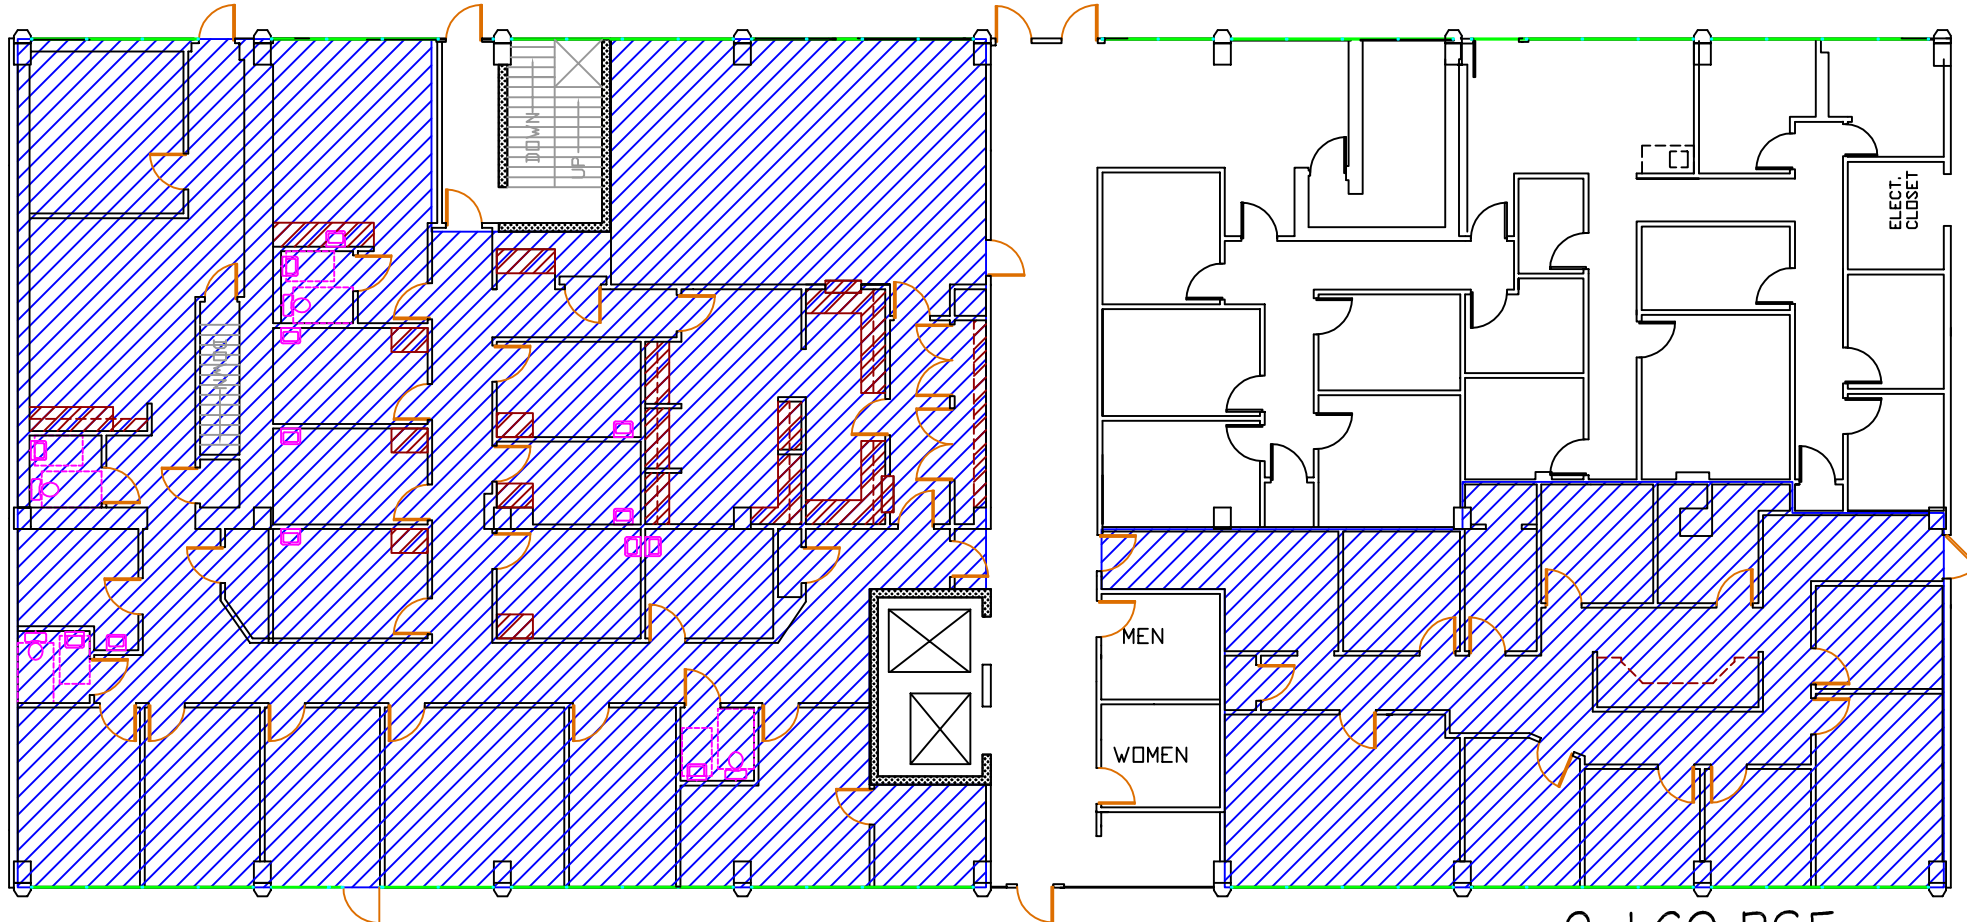

2,169 RSF

EXISTING FLOOR PLAN

1/16" = 1'-0"



5,860 + 2,169 - RSF Space Available



HARMAN CONSTRUCTION  
 MANAGEMENT, LLC  
 1591 WINCHESTER ROAD, SUITE 100  
 LEXINGTON, KY 40505-4514

333 WALLER AVENUE  
 1ST FLOOR LAYOUT PLAN  
 EXISTING FLOOR PLAN

DRAWN: RG  
 CHECKED: RG  
 DATE: 00.00.0000  
 JOB NO: 000.000  
 REVISIONS:

A-1



Plan Only